



Ú ő } Á^: Á[{ ~ } ã æøŸÓÖöì

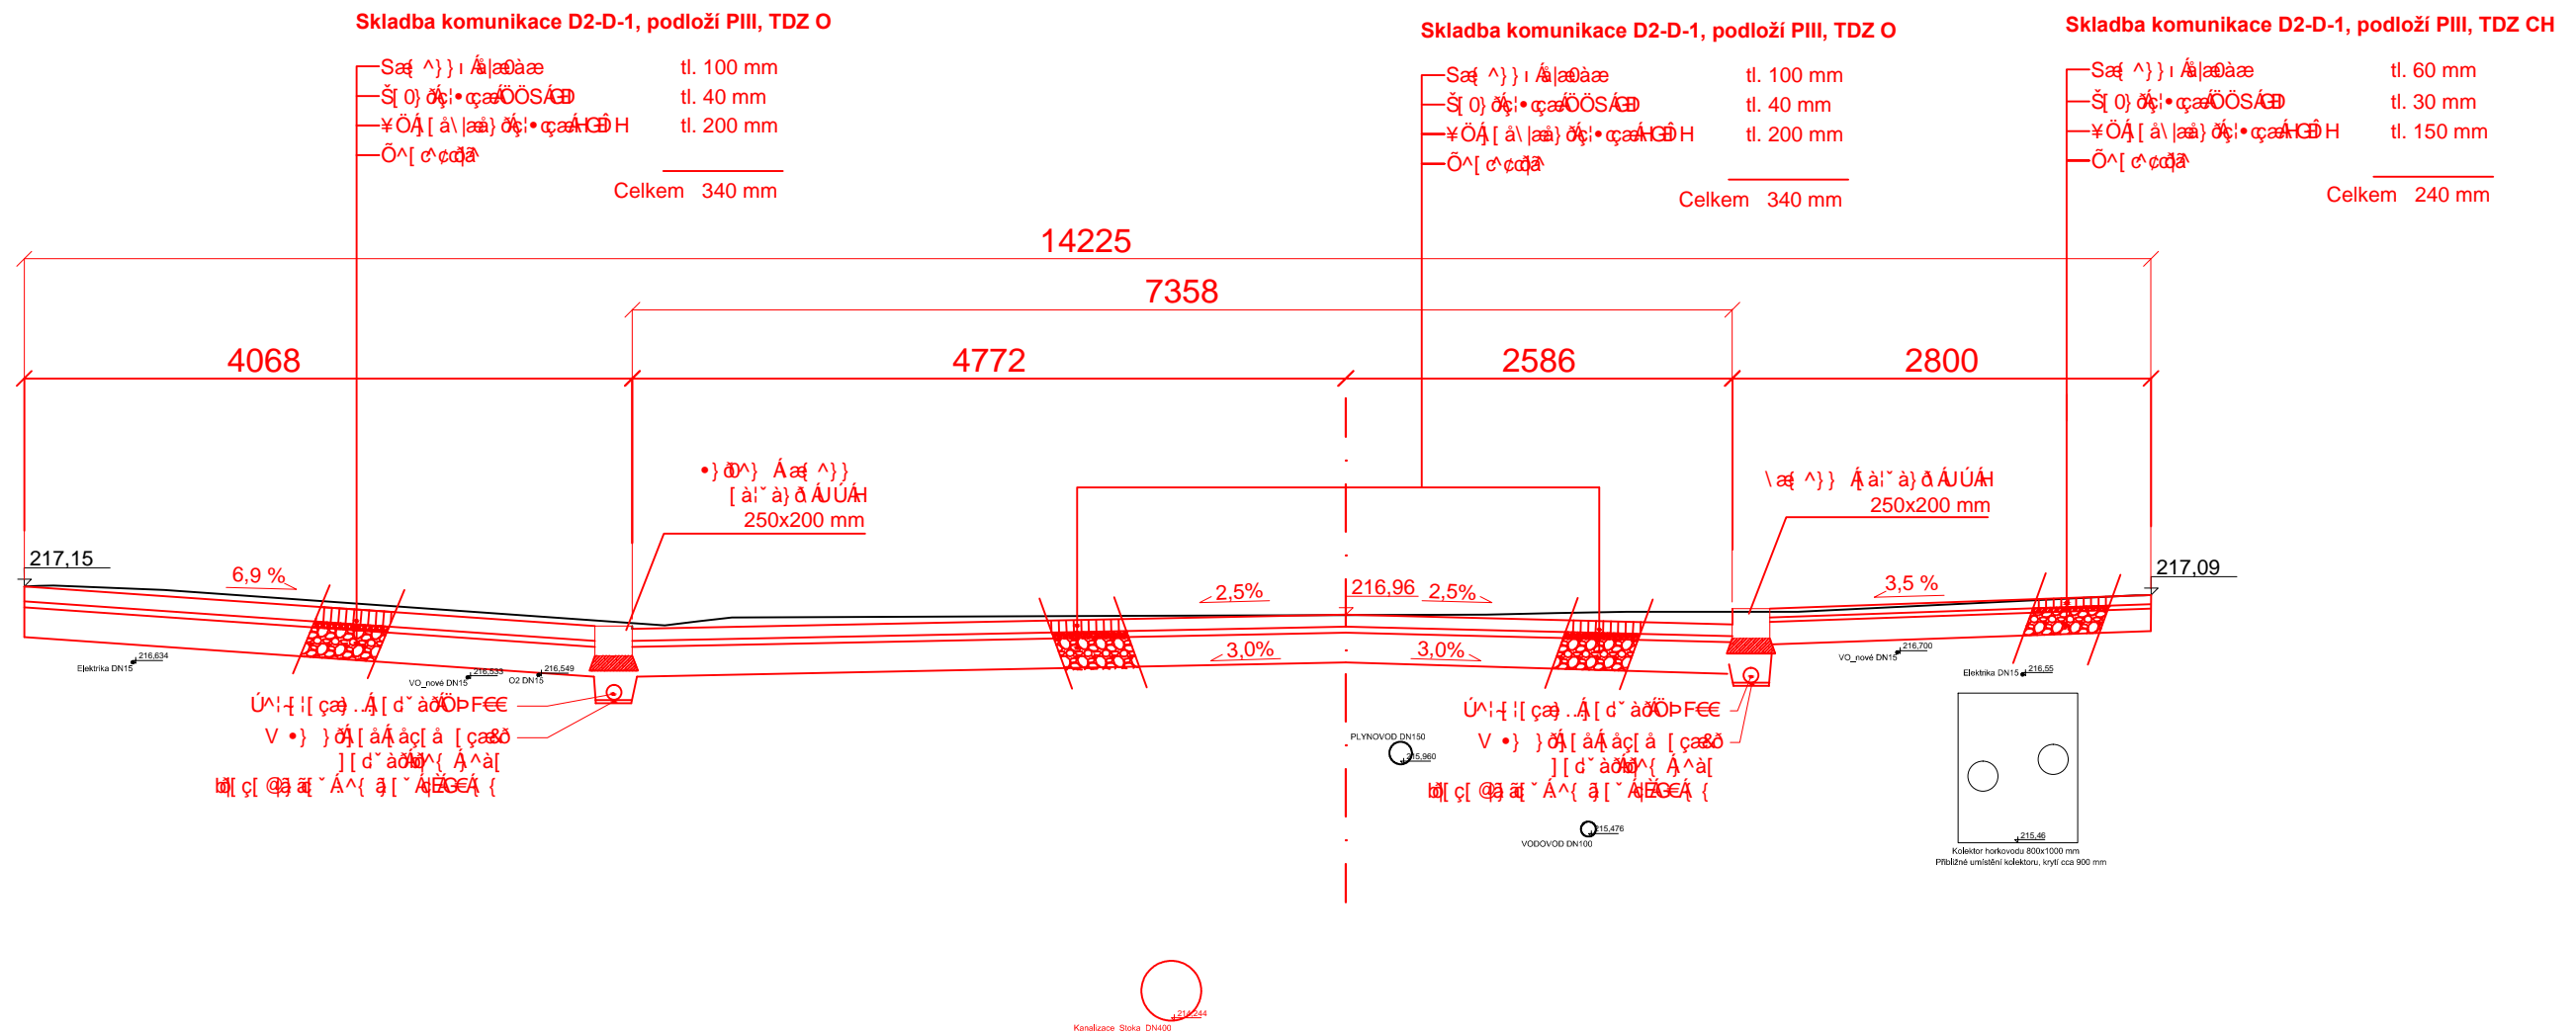

| | | | | | | | | | | | | | | | | |
|---|-------------|------------------|------------------|--|----------|----------|--------|----------|-------|-------|------|---------|----------|-------------|-------------|-------------|
| UÖÜUX ÖP ÁÜÜRÒSVÖV | | KONTOLEOVÁL | VYPRACOVAL | <div></div> <div>U•æ) ÖFÖÖT €€Á:æÖÄ Ä T: 283 872 265, F: 283 872 266 E: info@aquion.cz, W: www.aquion.cz</div> | | | | | | | | | | | | |
| Q* ĚŠ à[{ ð Ā æ\ ĚÖÜšĚĀ ÖCE | | Q* ĚŠa[• æ,Ó æ\ | Q* ĚŠa[• æ,Ó æ\ | | | | | | | | | | | | | |
| | | | | | | | | | | | | | | | | |
| KRAJ: Üc^â[^•\ | Ů KS[ð | Ů KS[ð | U~ KS[ð | | | | | | | | | | | | | |
| INVESTOR: T •ċ Š[ð | | | | | | | | | | | | | | | | |
| Þ7ZÒXÁÜÜÜRÒSVW | | | | <table><tr><td>DATUM</td><td>8/2017</td></tr><tr><td>ØÜT 7V</td><td>2xA4</td></tr><tr><td>T VSU</td><td>1:500</td></tr><tr><td>ÜWÜÖ</td><td>DPS/DSP</td></tr><tr><td>ÜĚÖS7ZSŸ</td><td>SL 40017019</td></tr><tr><td>ØÜÖPQXÞ È Ü</td><td>SL 40017019</td></tr></table> | DATUM | 8/2017 | ØÜT 7V | 2xA4 | T VSU | 1:500 | ÜWÜÖ | DPS/DSP | ÜĚÖS7ZSŸ | SL 40017019 | ØÜÖPQXÞ È Ü | SL 40017019 |
| DATUM | 8/2017 | | | | | | | | | | | | | | | |
| ØÜT 7V | 2xA4 | | | | | | | | | | | | | | | |
| T VSU | 1:500 | | | | | | | | | | | | | | | |
| ÜWÜÖ | DPS/DSP | | | | | | | | | | | | | | | |
| ÜĚÖS7ZSŸ | SL 40017019 | | | | | | | | | | | | | | | |
| ØÜÖPQXÞ È Ü | SL 40017019 | | | | | | | | | | | | | | | |
| <div>Kolín, ul. Kouřimská - rekonstrukce kanalizace, komunikace a veřejného osvětlení</div> | | | | | | | | | | | | | | | | |
| Þ7ZÒXÁ SÜÖÜW | | | | <table><tr><td>ĚT ÜĚÖÜW</td><td>ÜĚ SÜÖÜW</td></tr><tr><td>2</td><td>D.1.2.11</td></tr></table> | ĚT ÜĚÖÜW | ÜĚ SÜÖÜW | 2 | D.1.2.11 | | | | | | | | |
| ĚT ÜĚÖÜW | ÜĚ SÜÖÜW | | | | | | | | | | | | | | | |
| 2 | D.1.2.11 | | | | | | | | | | | | | | | |
| X: [! [ç. Á^: ^ Á [{ ~ } ã æ\ | | | | | | | | | | | | | | | | |