


Detail u nadpraží okna-ETICS
1:10

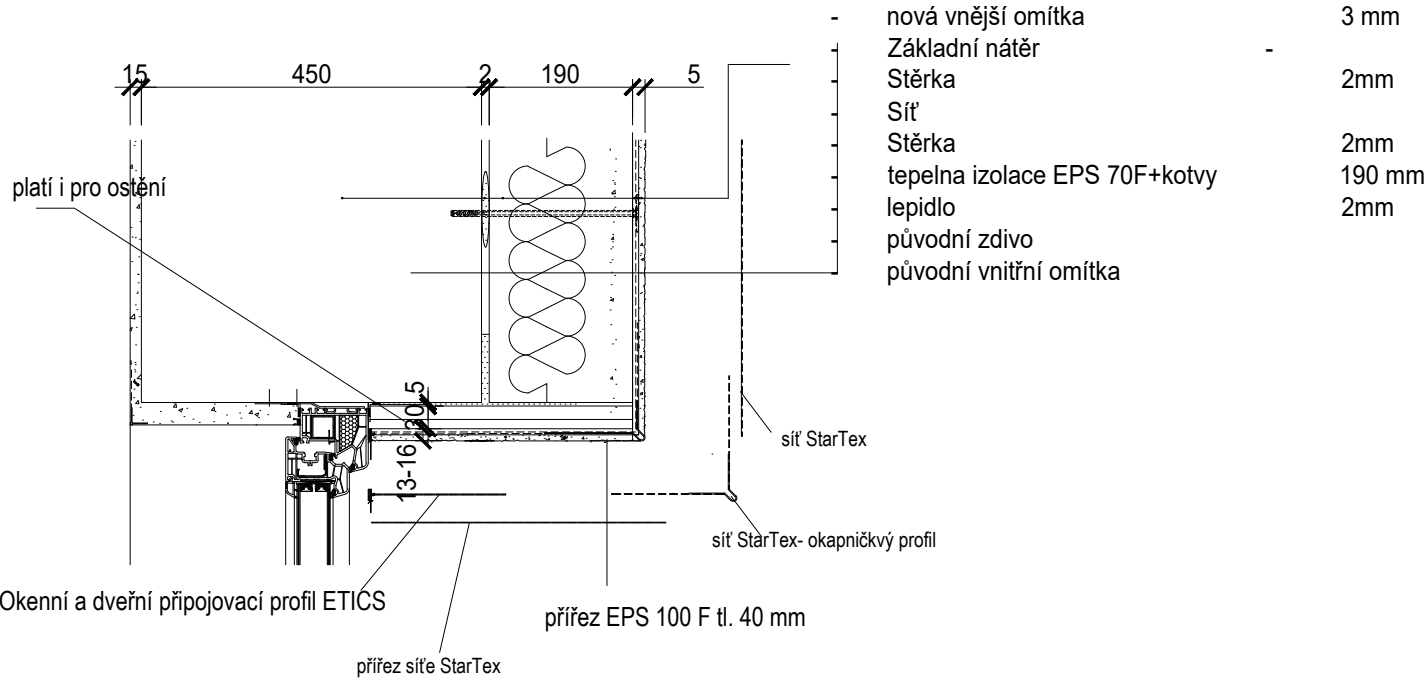

Detail u parapetu okna-ETICS
1:10

