


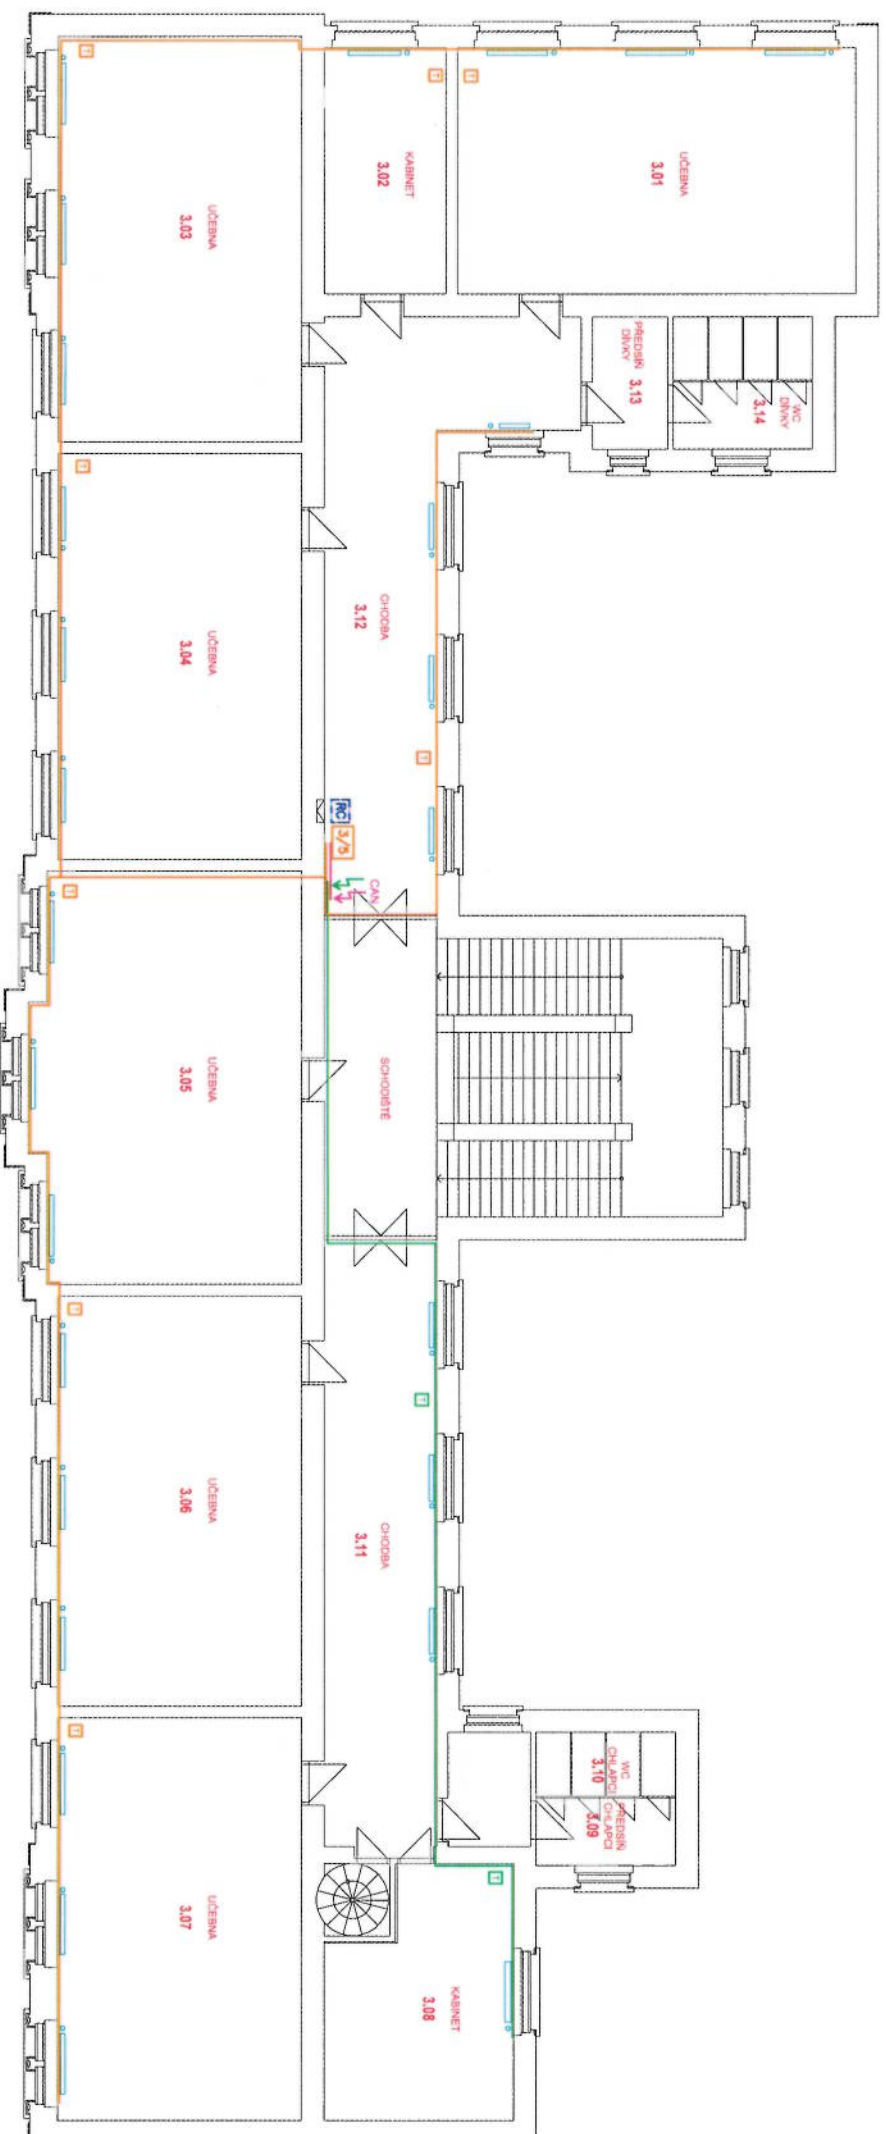

3.NP

učebna 3.07	6,40 m	x	10,60 m	=	67,80	m ²
učebna 3.06	6,40 m	x	10,80 m	=	69,10	m ²
učebna 3.04	6,40 m	x	10,80 m	=	69,10	m ²
učebna 3.03	6,40 m	x	10,65 m	=	68,20	m ²
učebna 3.01	6,45 m	x	10,60 m	=	68,40	m ²

2

DVOJKÁ

ZÁKLADNÍ ŠKOLA KOLÍN II
KMOCHOVA 943
280 02 KOLÍN